

LIONS HEAD



POOL  
FIRST FLOOR

OCEAN <

GARDEN

STEPS TO  
GARDEN SUITES


GARDEN SUITE  
VERANDA


GARDEN ROOM

GARDEN SUITE

GROUND FLOOR PLAN  
SCALE 1:100

THE AVEN

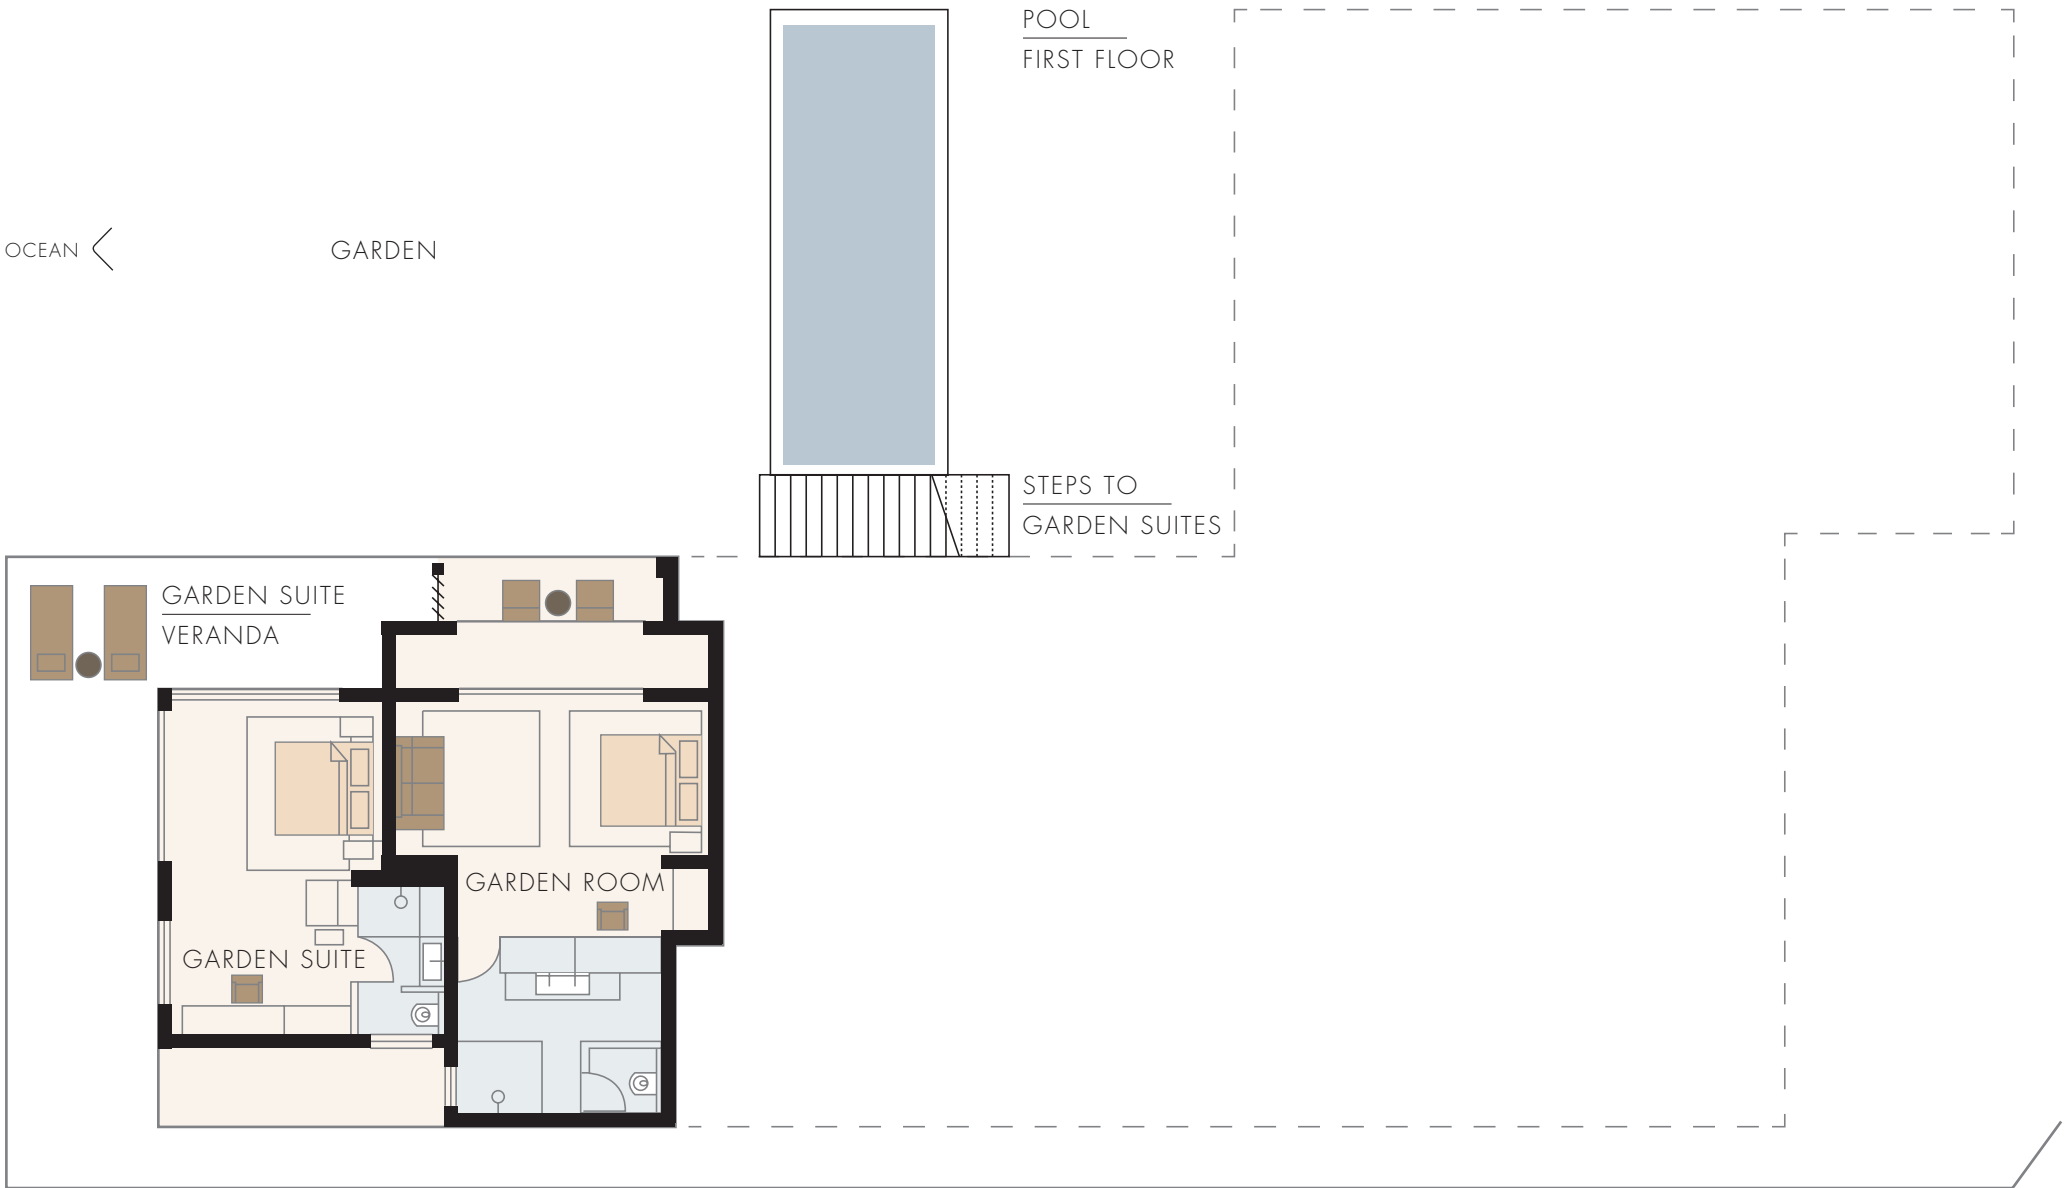

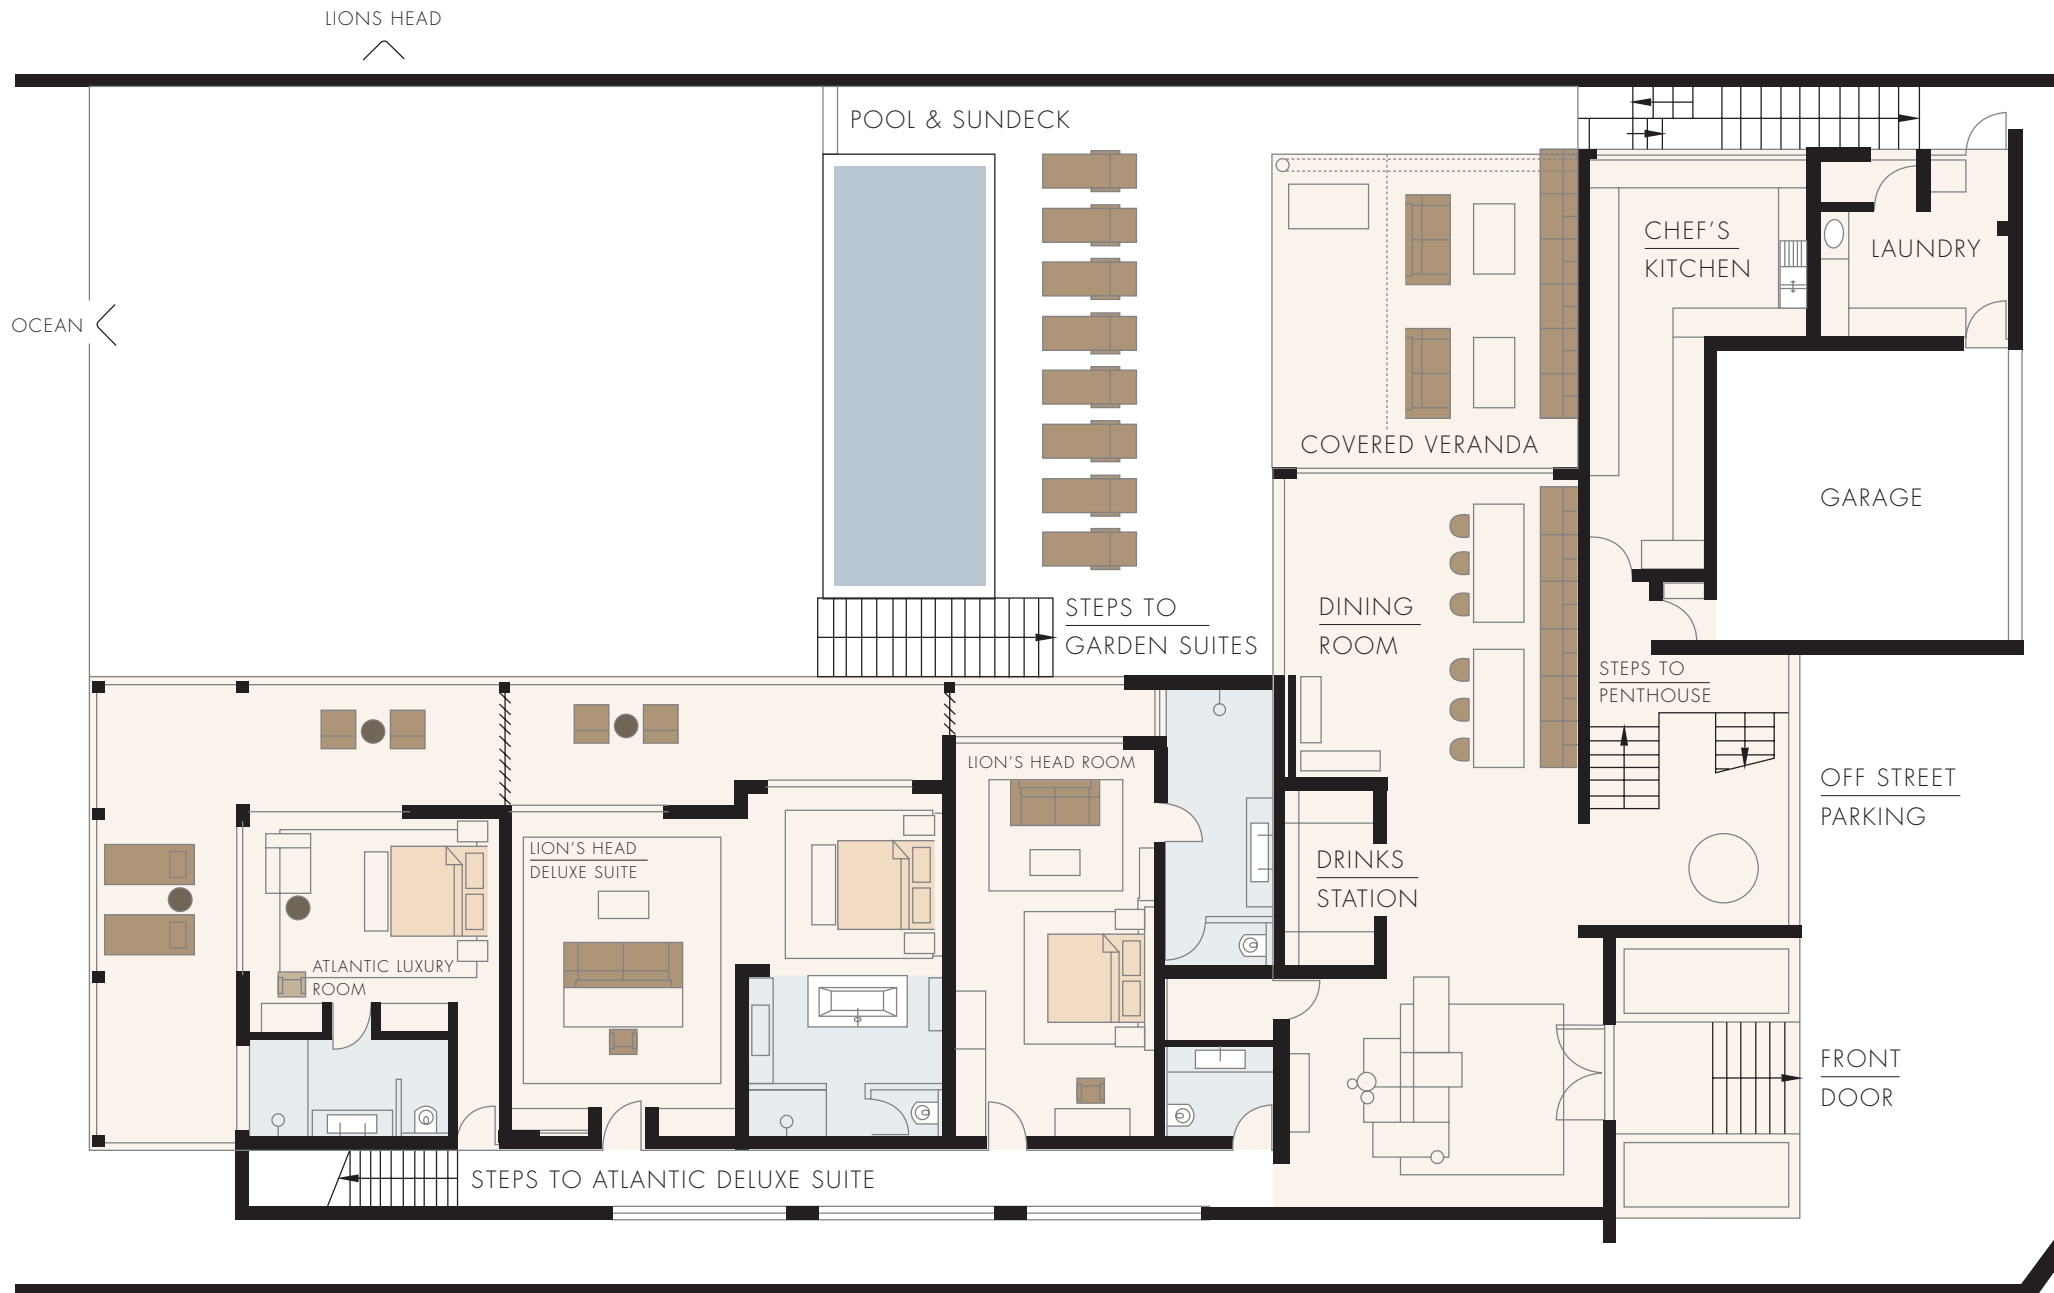


FIRST FLOOR PLAN  
SCALE 1:100

THE AVEN

LIONS HEAD



OCEAN <

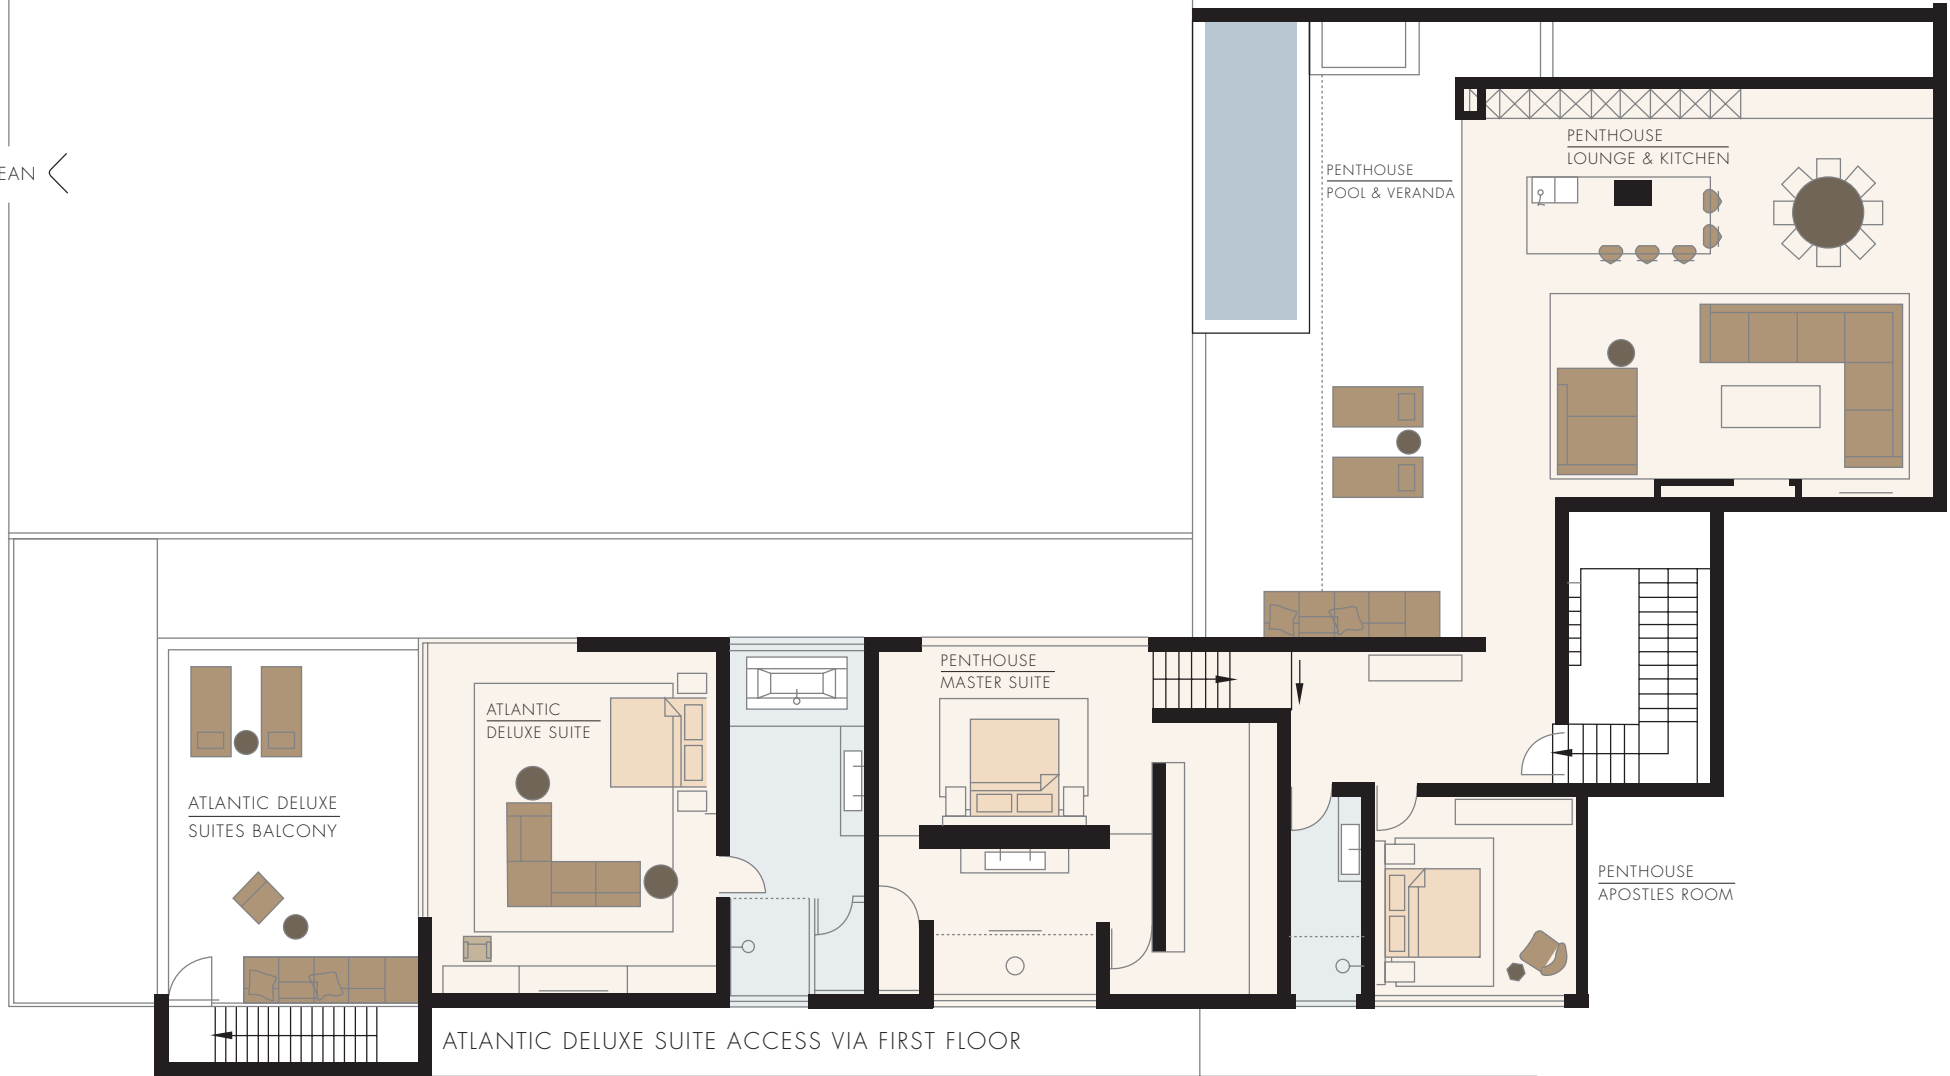

SECOND FLOOR PLAN

SCALE 1:100

THE AVEN